




Sculpture**Works**

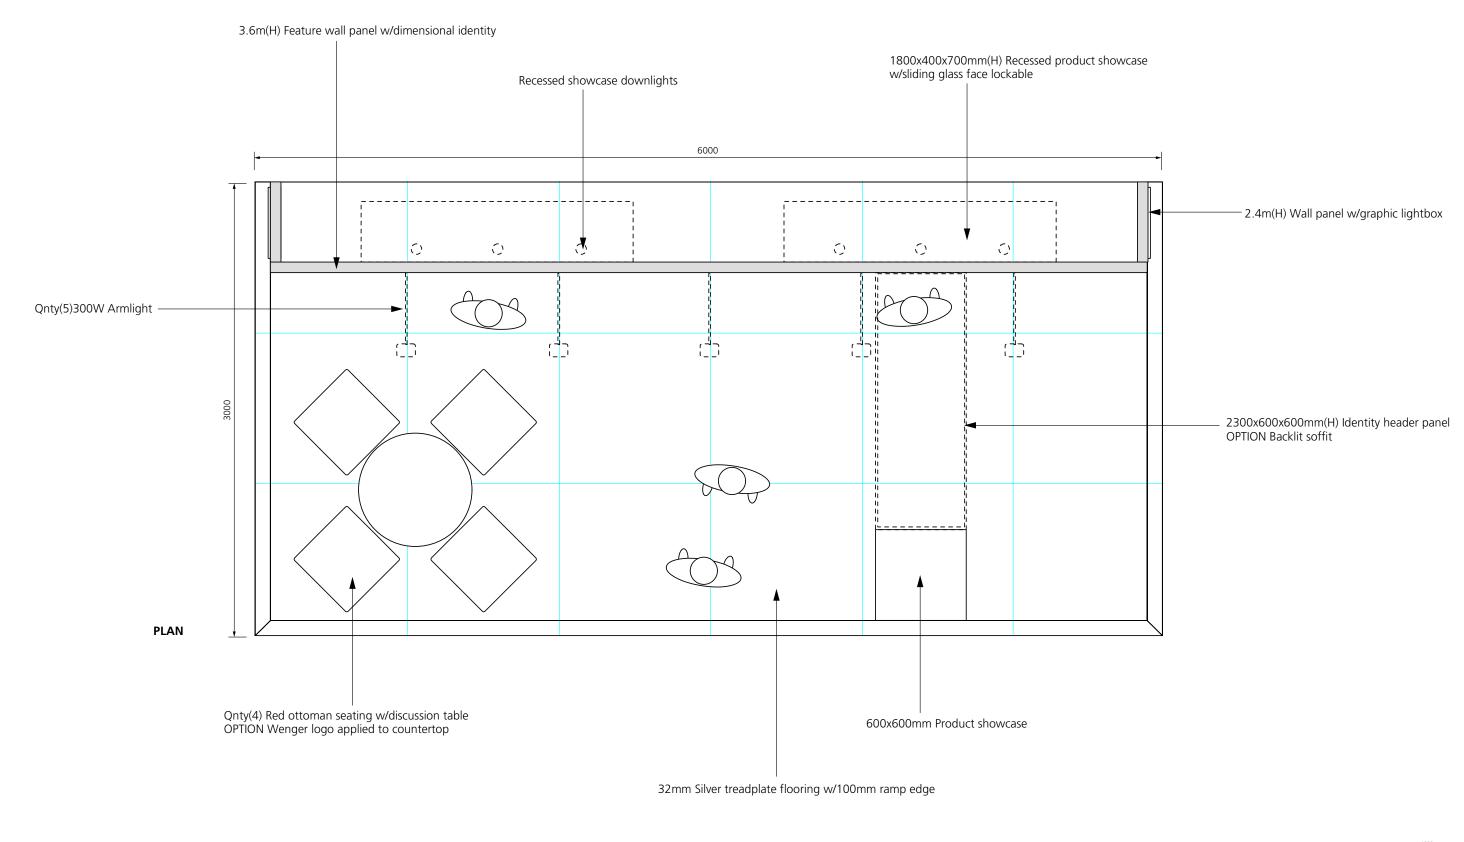

6Mx3M Floorplan Scale 1:25/A3





	Client sign-off panel:	Client name:	Wenger	Drawing Number:	1.1	
	Marketing Manager:	Job Number:	#	Drawing Date:	30.04.2006	
	Product Manager:	Show Name & Dates:	2006 Jewellery Fair Program	Drawing Title:	6Mx3M Floorplan	
	Product Manager:	Stand Number(s):	#	Drawn By:	FORMexperiences	

SculptureWorks

Mobile 0411226209 sculptureworks@bigpond.com.au

SculptureWorks

©COPYRIGHT 2006 ALL RIGHTS RESERVED